




SECTION A-A  
SCALE 1:20

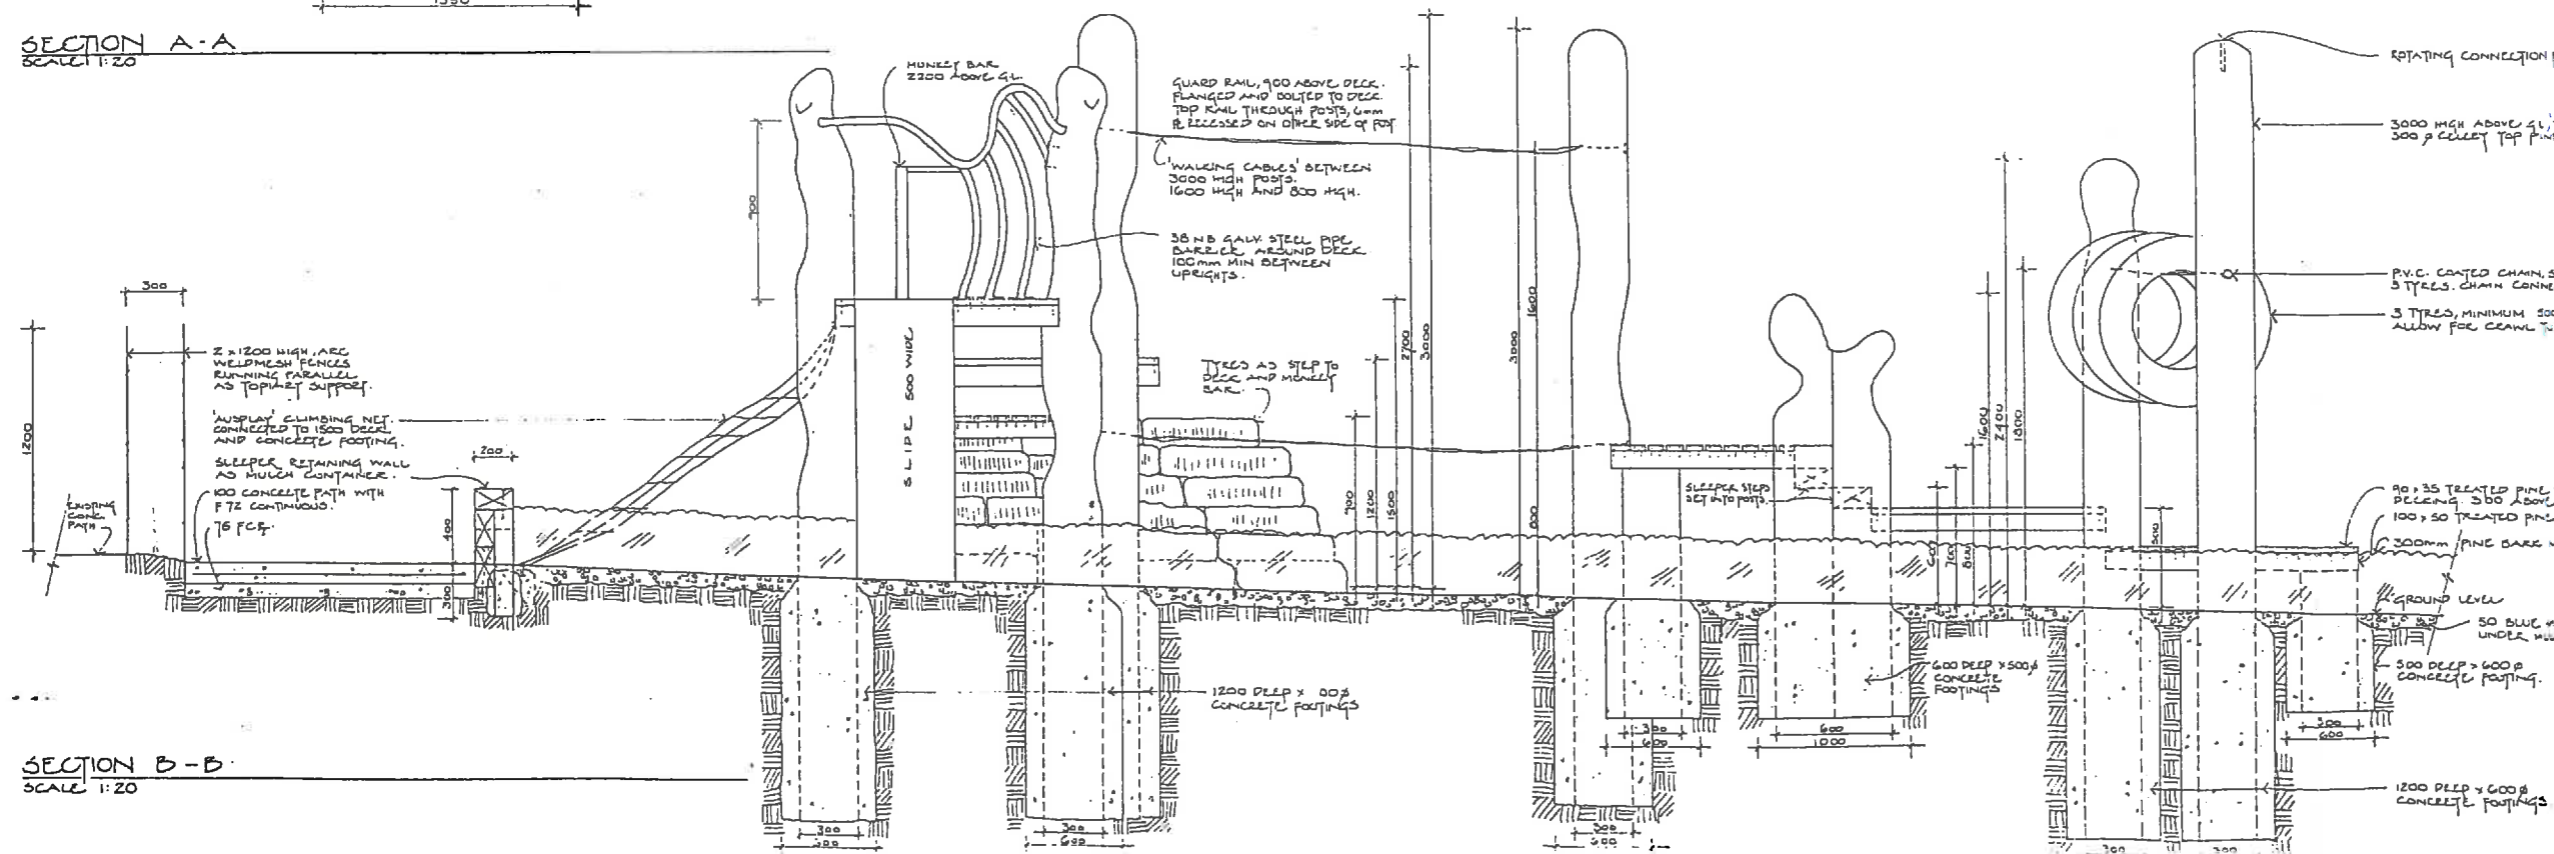

SECTION B-B  
SCALE 1:20

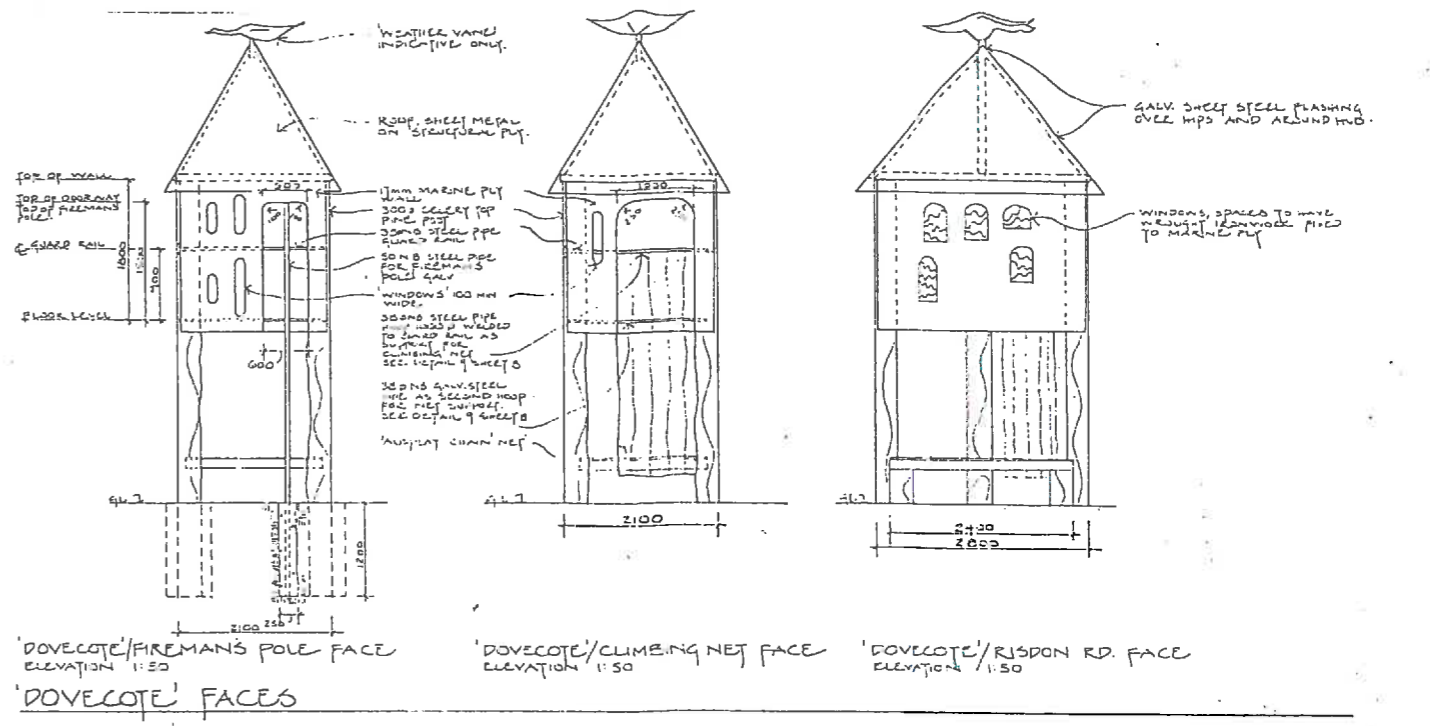

DOVECOTE FACES

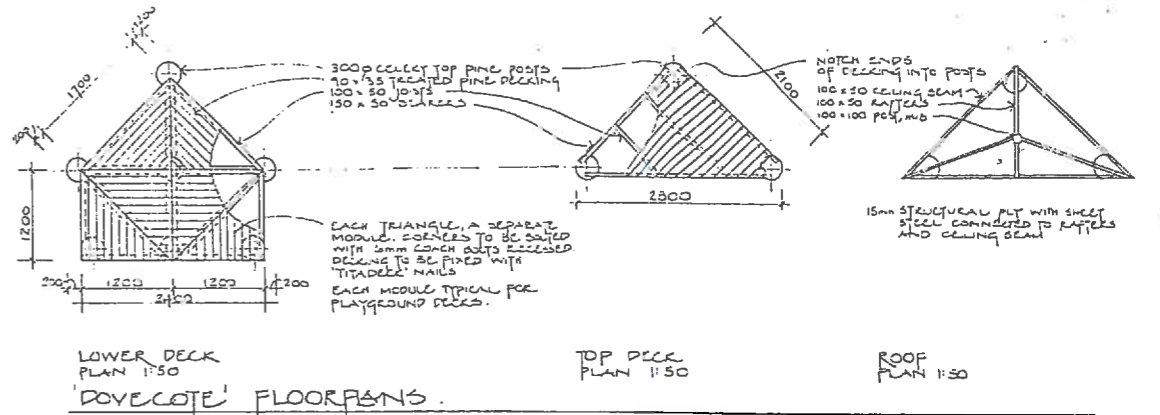

WILMSLOW AVE  
RIVULET PARK & SCULPTURE PLAYGROUND

DRAWING TITLE SECTIONS AND ELEVATIONS				
DATE	BY	DESIGNED BY	SCALE	SHEET NO.
AS SHOWN	MAY 1993	AS SHOWN	CE	7

ALL MATERIALS, PATTERNS, COMPONENTS AND PROJECT - A DEED GRANT